



PLAN OF STAFF QUARTER - II

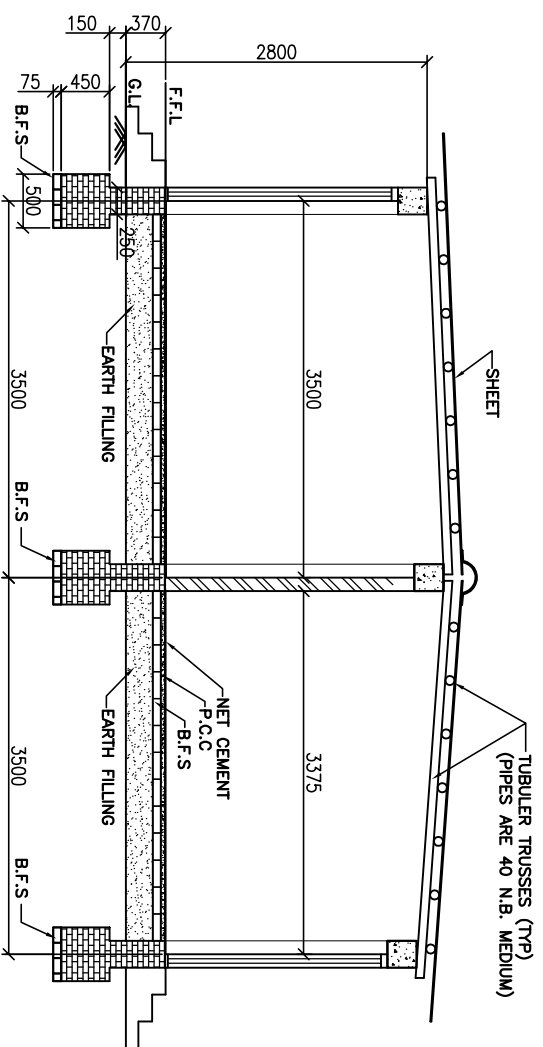

SECTION AT X-X  
STAFF QUARTER - II

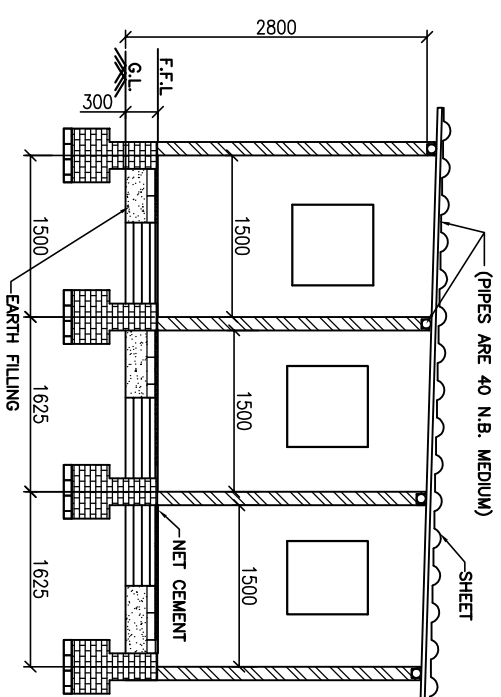

SECTION AT Y-Y  
STAFF QUARTER - II



**THE BRAITHWAITE BURN & JESSOP CONSTRUCTION CO. LTD.**  
KOLKATA  
(A GOVT. OF INDIA INDIA ENTERPRISE)

PROJECT: **PROPOSED RAIL BRIDGE ACROSS RIVER GANGA AT ALLHABAD OF 24x76.2 M. SPAN GIRDER DOUBLE LINE**

TITLE:

DETAILS OF STAFF QUARTER -II

DRAWN BY: R. BOSE 10.11.20 ORDER NO.:

**3135**

CHECKED BY:

APPROVED BY:

SCALE: 1:50

DRG. NO. -

**3135-ERC-SITE-SK-14**

REV. NO.

0