




PLAN ON - B - B

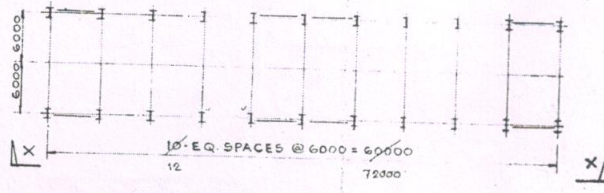


KEY PLAN OF COLUMN

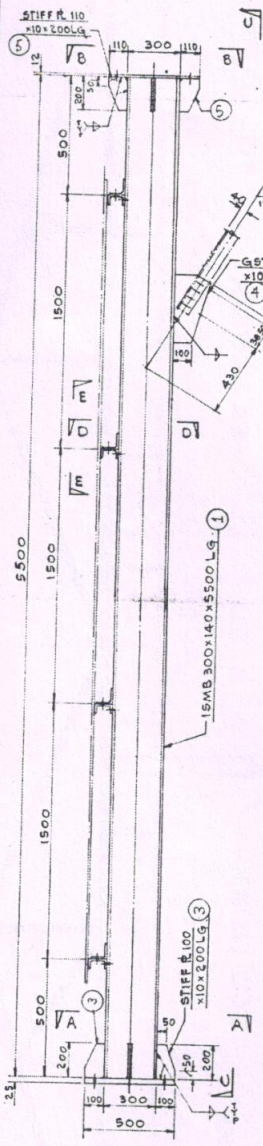


ELEVATION
22-NOS. COLUMN REQD. THUS

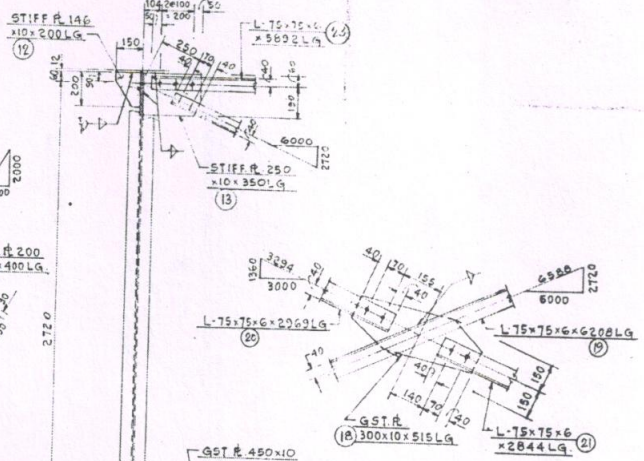


ENLARGED DETAIL AT - 2

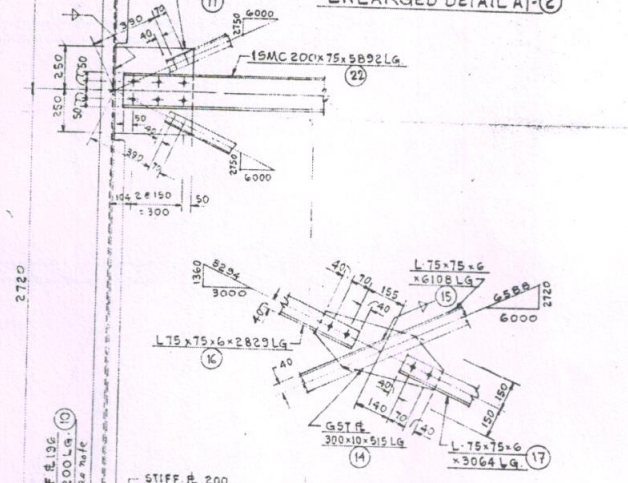


ENLARGED DETAIL AT - 1

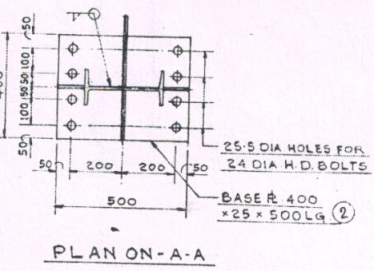


PLAN ON - A - A

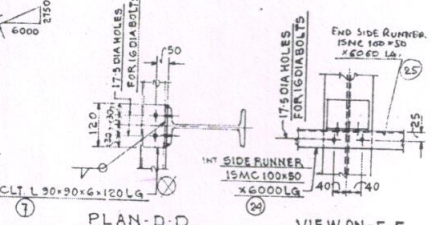

PLAN - D - D
(FOR END COL)

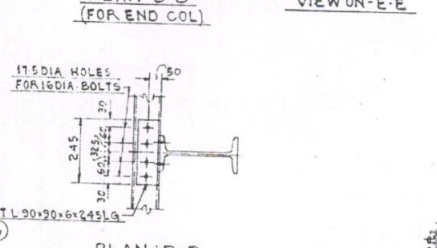

PLAN - D - D
(FOR INTERMEDIATE COL)

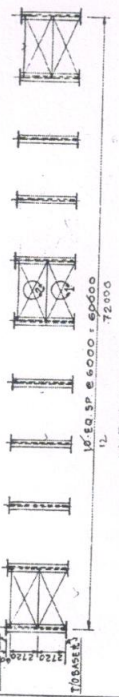

VIEW ON - X - X

BRIDGE NO- 544 OVER RIVER, MAHANADI	
THE BRAITHWAITE BURN & JESSOP CONSTRUCTION CO. LTD KOLKATA - 700001	
DETAIL OF COLUMN FOR FABRICATION SHED AT SITE	
DRAWN BY J. Bhattacharya	DATE 05/08/02
CHECKED BY B. J. Dey	DATE 02/02/02
APPROVED BY	SCALE 1:15, 10

- NOTES:-
1. ALL DIMENSIONS ARE IN MILLIMETRE.
 2. ALL HOLES ARE 2.5 DIA FOR 20 DIA BOLTS UNLESS NOTED OTHERWISE.
 3. WELD LENGTH AND SIZE OF WELD HAS NOT BEEN SPECIFIED IN THE DRAWING.
 4. ACTUAL SIZE OF GUSSET PLATE WOULD BE MEASURED BY FLOOR LAY-OUT AT THE TIME OF FABRICATION.

21/05/02

ripplabey