



<b>TECHNICAL SPECIFICATION</b>			
<b>Sl. No.</b>	<b>Item Description</b>	<b>Quantity</b>	<b>Units</b>
1	MS Chali (Gratings) of 25 x 25 mm square hollow section and Thickness 3.3mm, built up having dimension 3800mm in length and 300mm width with Primer Coating, Square Hollow Section shall conforms to IS: 4923- as per attached BBJ Drawing No. 2154/MS CHALI/GB/ALD/01.	100	Nos.

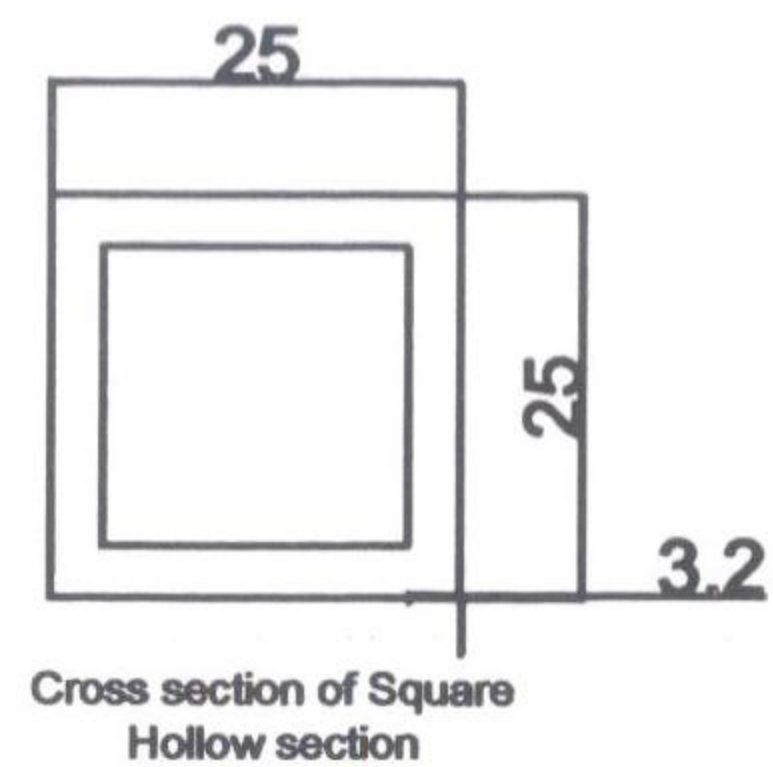

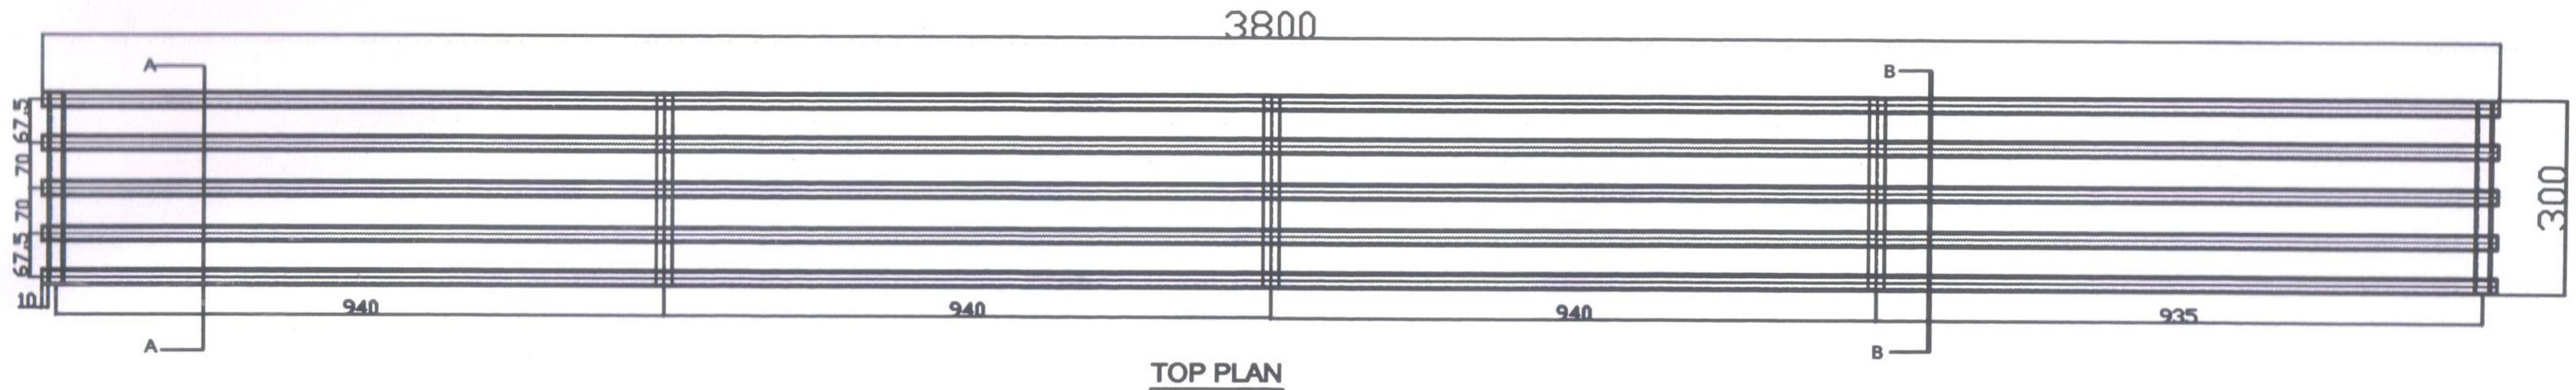

**Notes**

1. Dimension of square Hollow section (25x25) sq.mm and thickness 3.2mm
2. All the dimensions are in millimetre
3. Dimension of MS Chali/Gratings (3800x300) mm
4. Square Hollow section shall conforms to IS:4923

*Shatopadhyay*  
DM(O)/BBJ.

*Ajay Chaubey*

**AJAY CHAUBEY**  
DY. General Manager (Project)  
The B.B.J. Construction Co. Ltd.  
Ganga Bridge Project  
Jhansi, Allahabad

**PROJECT**

Construction of 24x76.2 M Span Important Bridge over River Ganga at Allahabad between Jhusi and Daraganj Station of NER in the State of Uttar Pradesh, India.

**DRG NO.**

2154/MS CHALI/GB/ALD/01

**TITLE.**

Detail Sketch of MS Chali having dimension (\*3800x300mm of Sq. Hollow section (25x25mm