

FOUN:- 250th B/W (1:6) - 225 mm
 + 125th B/W (1:6) - 375 mm

FLOOR:- 3" BFS (1 Lyr.)
 + 1 1/2" PCC (1:3:6)
 (Topping)


WALL - CGI SHEET (8'-00" H)

ROOF - CGI SHEET

NOT TO SCALE

BBJ'S O/NO:-

CONSTRUCTION OF PROP. STORE CUM
 LABOUR HUTMENT AT CHATTISHGARH
 SITE.

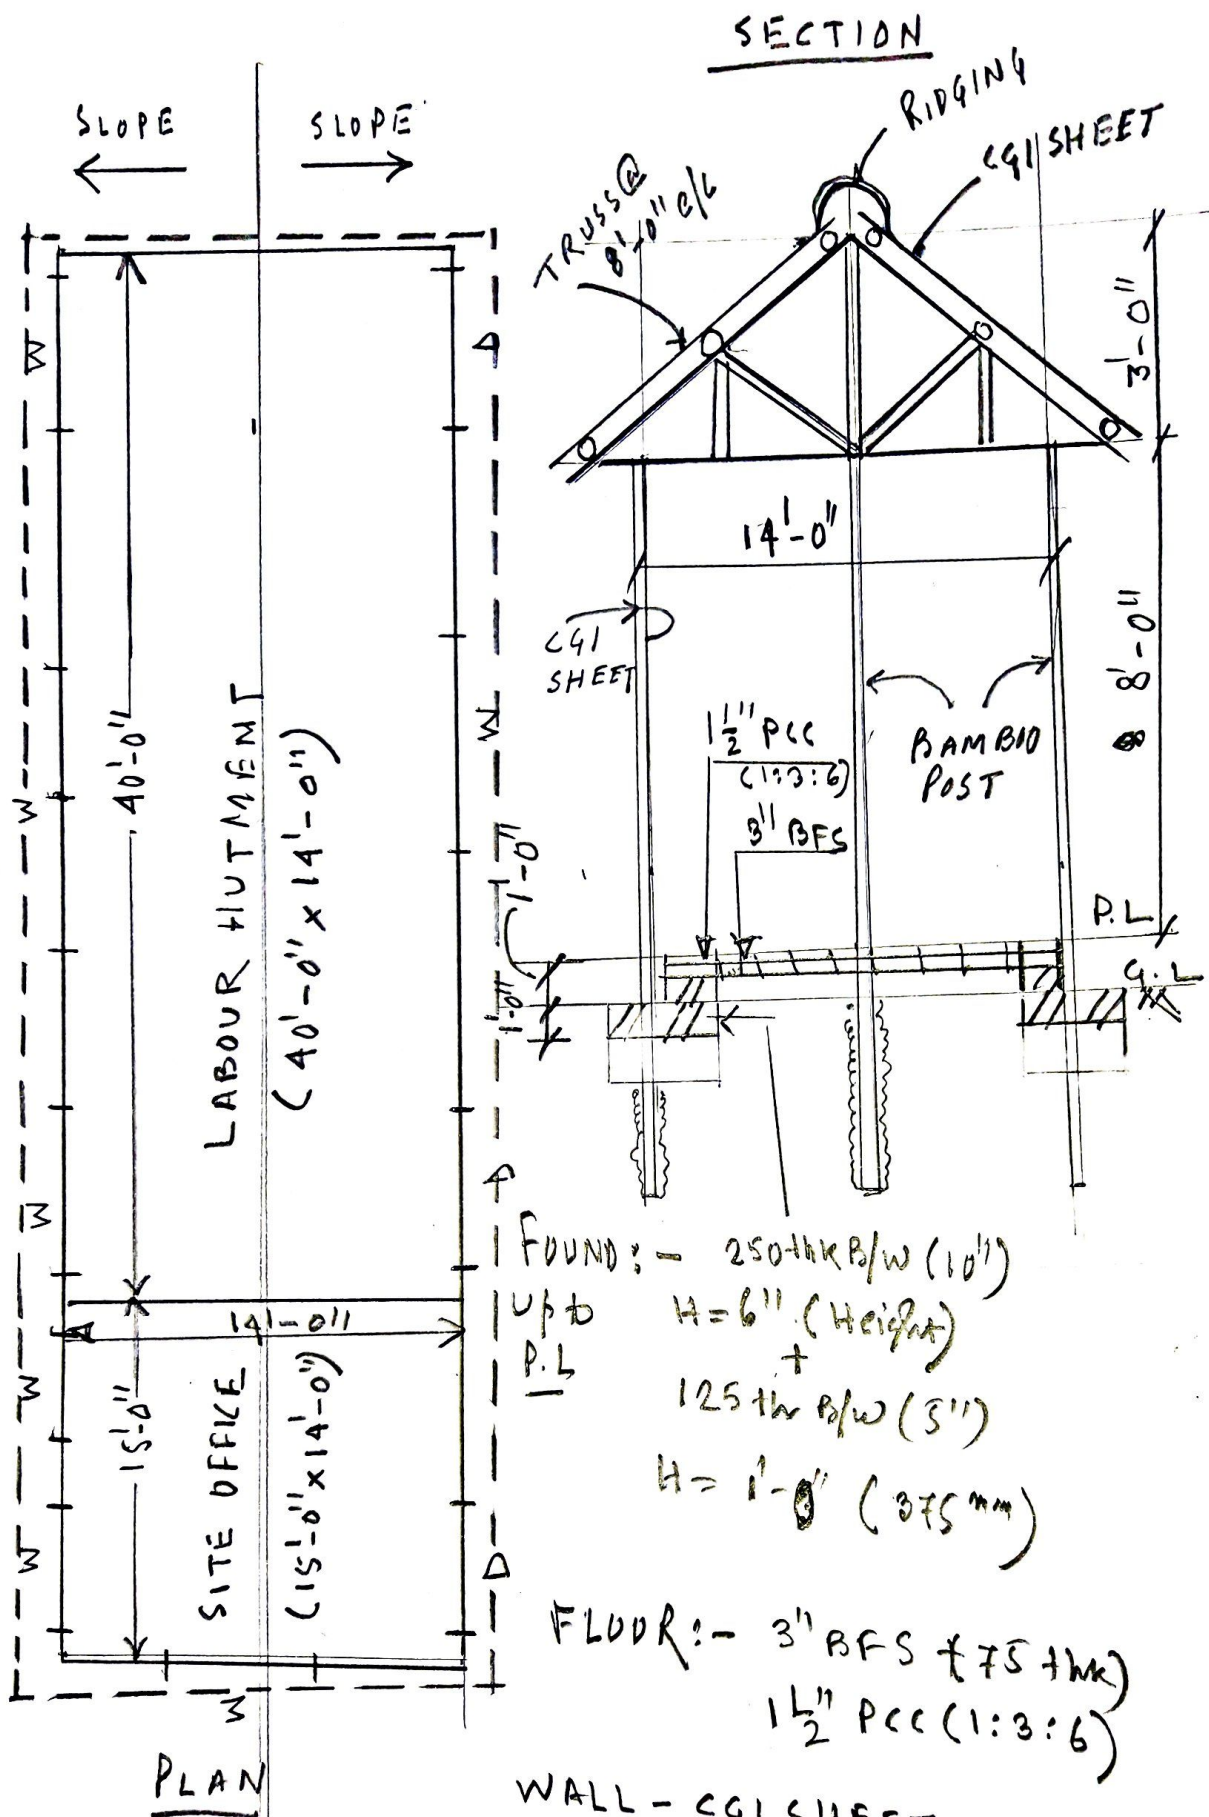

FOUND:- 250thk B/W (10")
 UP TO H=6" (HEIGHT)
 P.L.
 +
 125thk B/W (3")
 H=1'-0" (375mm)

 1 1/2" PCC (1:3:6)

WALL - CGI SHEET.
 ROOF - CGI SHEET

BBJS O/NO-

CONSTRUCTION OF PROP. SITE OFFICE &
 LABOUR HUTMENT AT CHATTISHGARH SITE